



zaaggids multiplex hardhout 1,5 cm

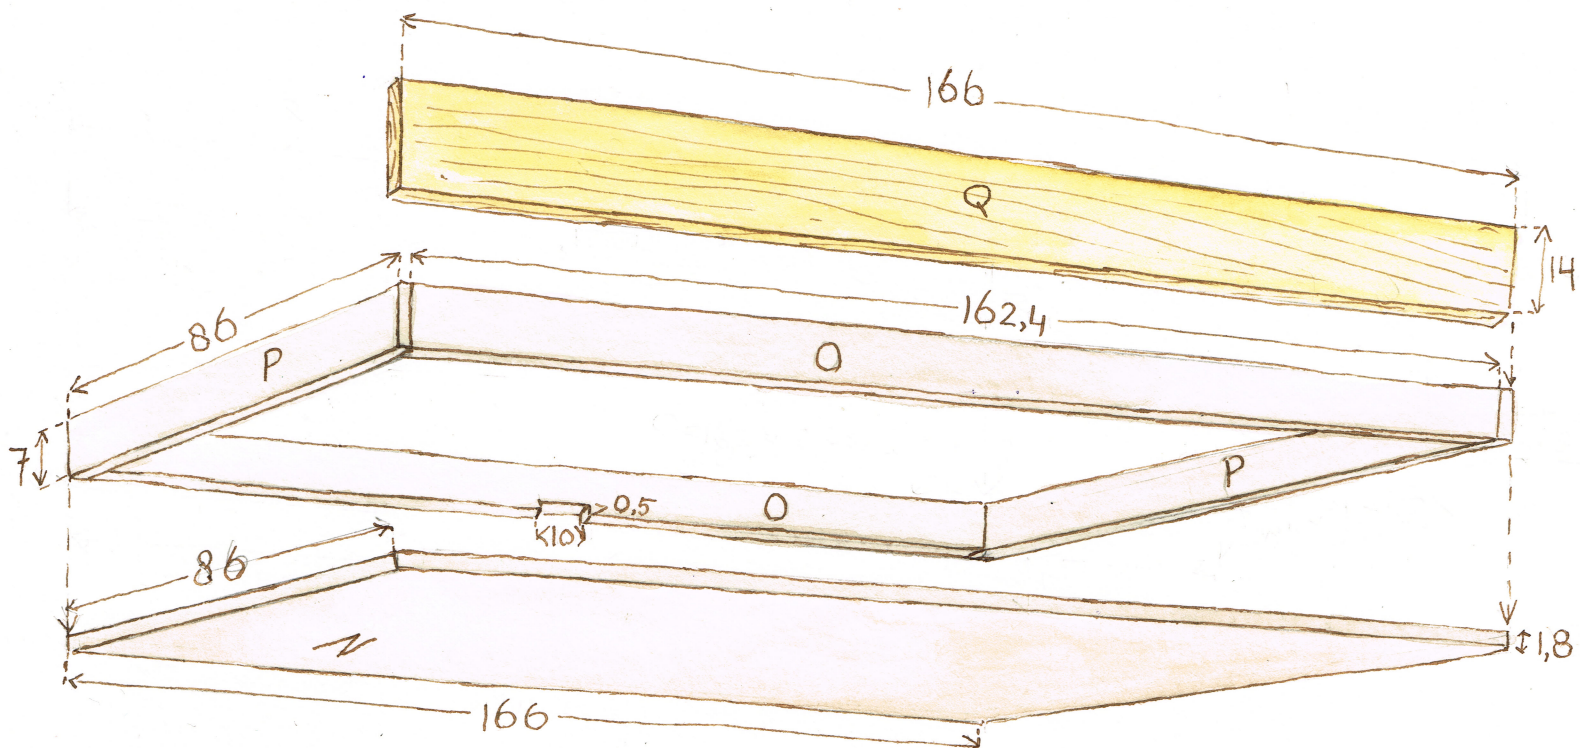

dak

containerombouw-1
 LL2022-1
 Mady Nienhuis-Han
 9-8-2021

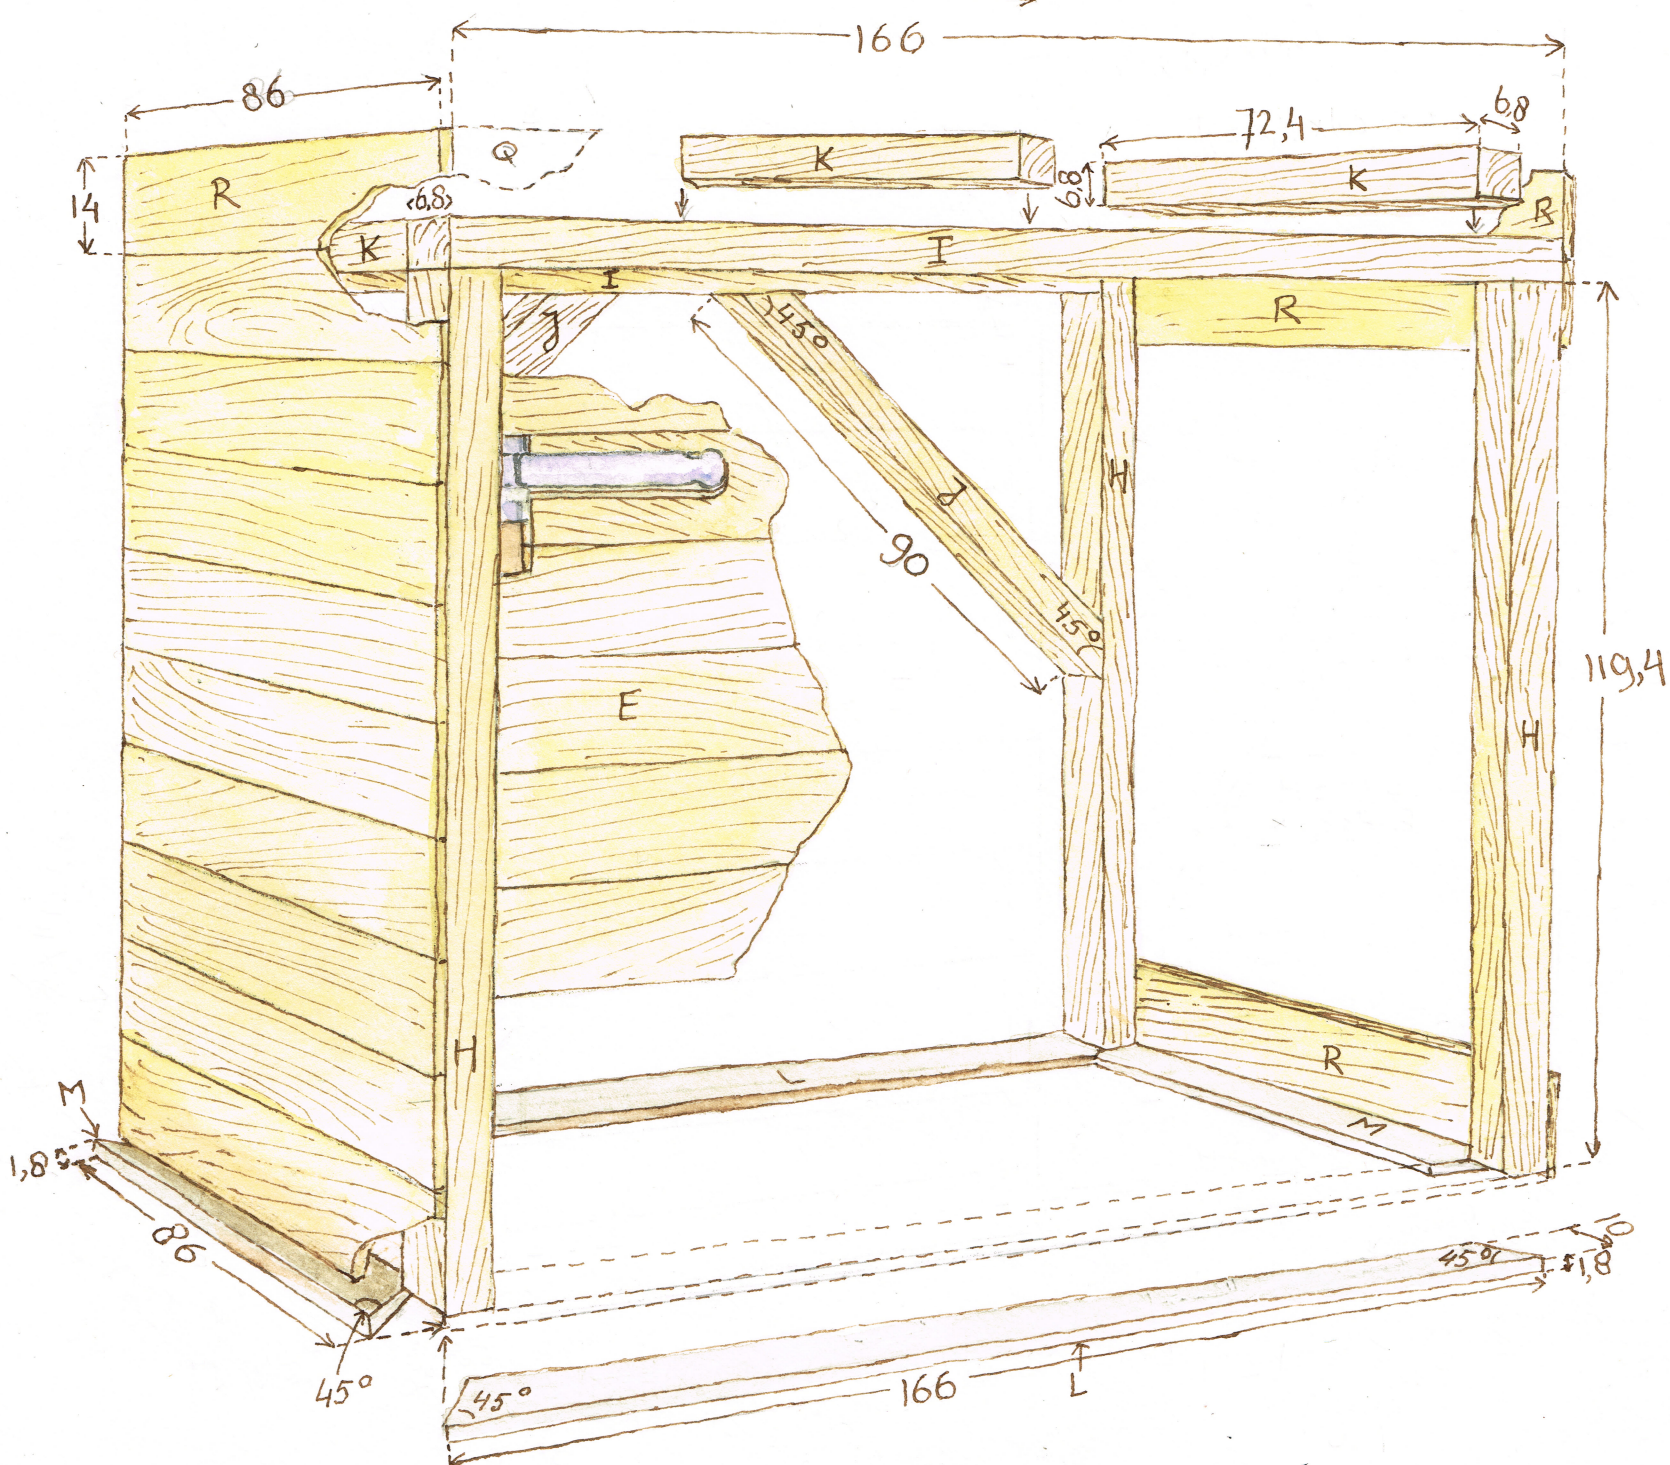

frame